

for
Allan Mark Angell
 Angell Hasman & Associates
 (The Angell Group)
 1555 Marine Drive
 West Vancouver, B.C.
 Tel: 604-921-1188
 Fax: 604-921-1199

PROJECT:
6260
 St. Georges Ave.

DRAWING:
 All Floors


CONSULTANT:

POINT SOURCE MEDIA
 www.pointsourcemedia.ca
 604-839-8889


DATE: 15/05/07
 SCALE: As shown
 DRAWN: Colen Low
 CHECKED:
 COMMENTS:

NO.	DATE	DETAILS

DRAWING NO.:
000007S

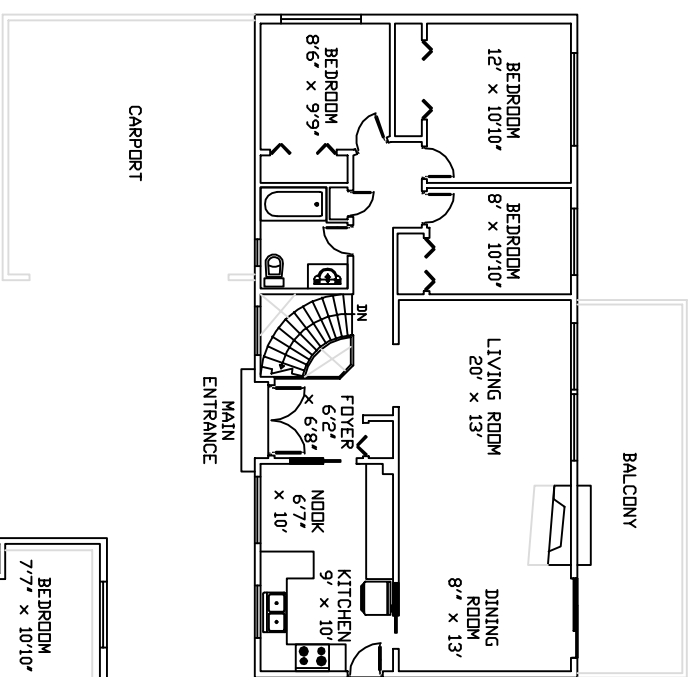

Main Floor Plan
 1216 sqft

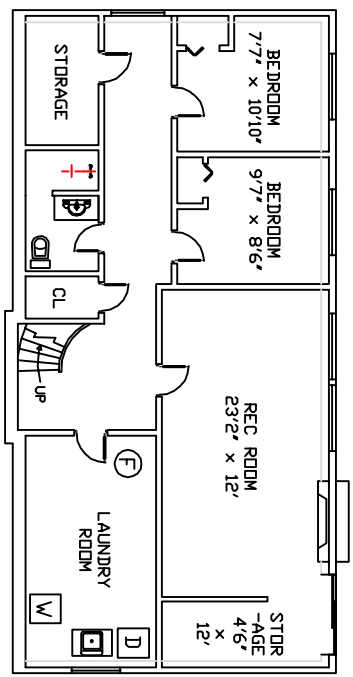

Lower Floor Plan
 1005 sqft
 (unfinished laundry room excluded)

TOTAL FINISHED AREA
 2221 sqft

Total floor area calculations are based on the architect's original blueprints in conjunction with interior measurements of renovated areas. Individual room dimensions have been calculated based on the largest rectangular space accommodated by the interior surfaces of those walls. Calculations do not include porches, patios, decks, garages, carpenter's, mechanical and electrical rooms, crawl spaces, and any other unfinished areas. All measurements are subject to errors not exceeding 2.0%

6260 St. Georges Avenue - West Vancouver